

- 8:00 AM
- 10:00 AM
- 1:00 PM
- 3:00 PM

# BUSES & BUSES & BUSES!

+technology+networking+education

OCT. 1-3, 2018 | EXHIBIT HALL OPEN OCT. 2-3 | INDIANAPOLIS




www.busconexpo.com



Show Information	
Show Name	BusCon
Show Dates	10/1-3/18
Move-In	09/30/18
Job #	I110891018
AE	Leah Polke

Inventory as of 08/14/2018			
Dimension	Size	Qty	SqFt
10'x10'	100	79	7,900
10'x20'	200	22	4,400
10'x30'	300	2	600
20'x20'	400	5	2,000
15'x30'	450	4	1,800
20'x30'	600	3	1,800
25'x30'	750	1	750
20'x40'	800	4	3,200
20'x50'	1,000	3	3,000
20'x60'	1,200	1	1,200
30'x40'	1,200	2	2,400
30'x50'	1,500	3	4,500
40'x45'	1,800	1	1,800
40'x50'	2,000	2	4,000
45'x50'	2,250	1	2,250
50'x135'	6,750	1	6,750
<b>Totals:</b>	<b>134</b>	<b>48,350</b>	

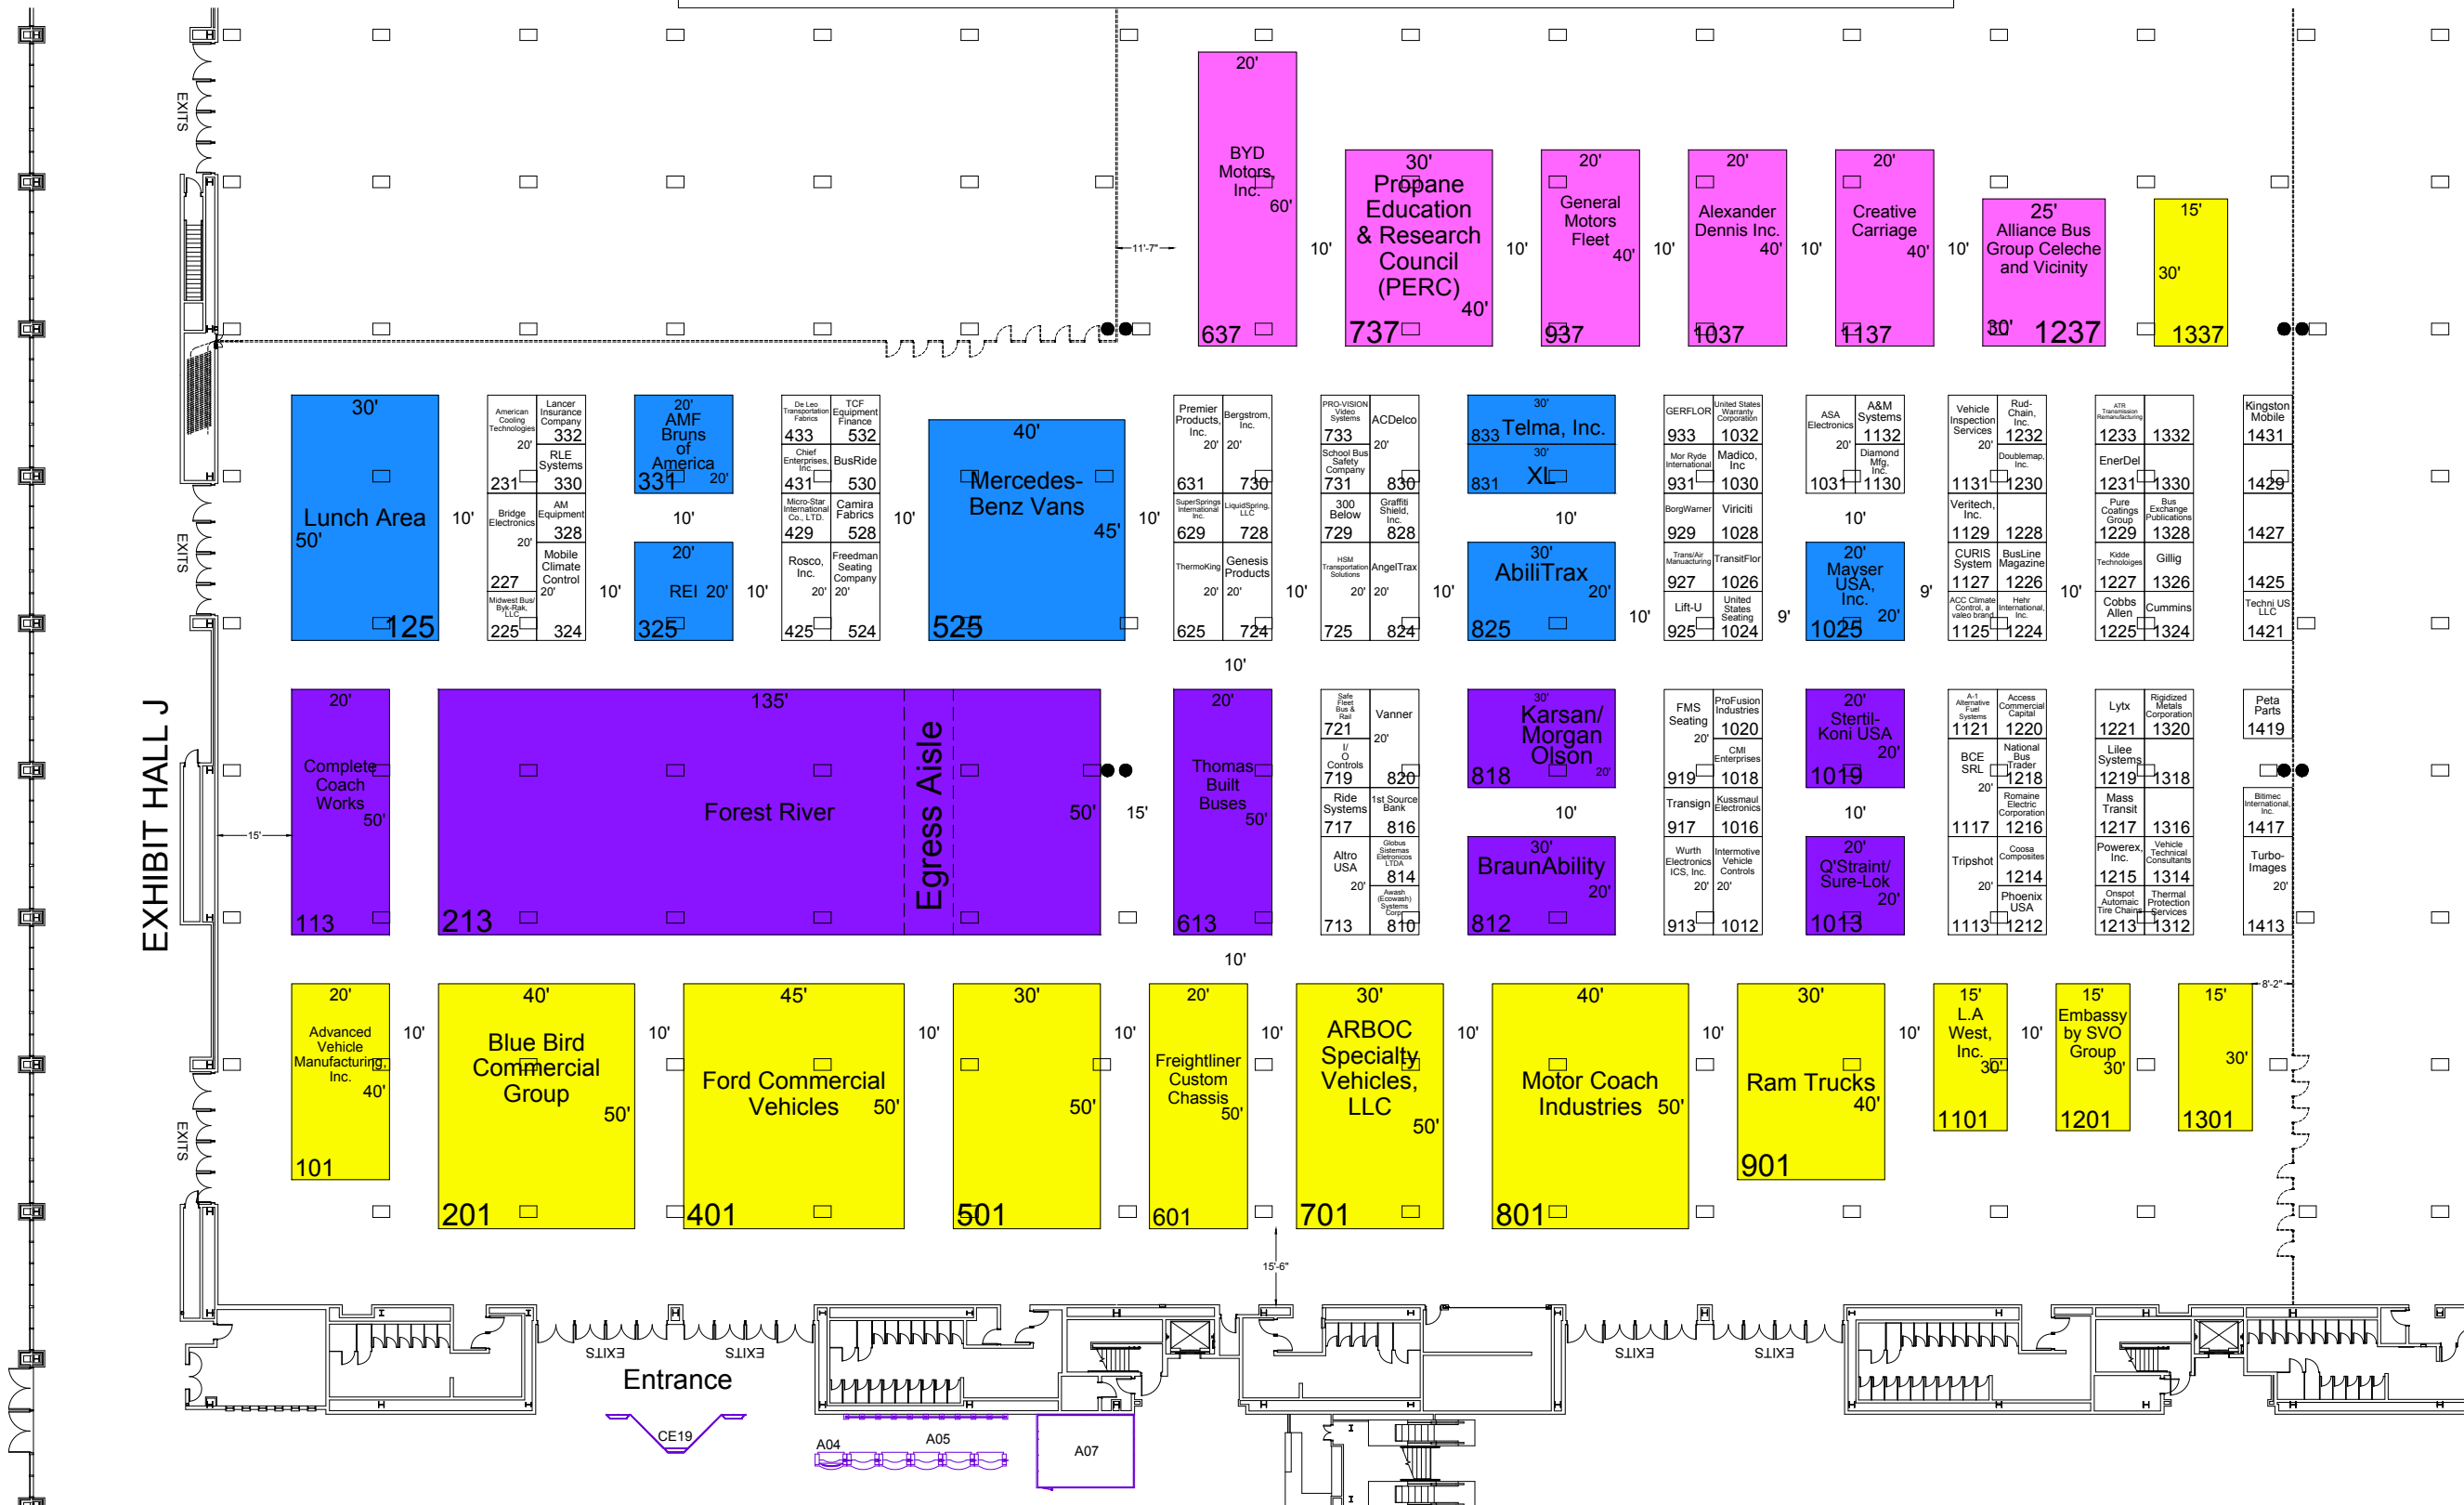

Icon	Floor Plan Legend
FE	Fire Extinguisher
FS	Fire Strobe
FHC	Fire Hose Cabinet

Venue Info	
Building Name	INDIANA CONVENTION CENTER
Hall	Halls I-K
Floor	-
Address	100 S Capitol Ave Indianapolis IN 46225

Drawing Information	
File Path	J:\SES Floorplans_01_SES SHOW FLOORPLANS\2018\10_October
File Name	10_BusCon_I110891018.dwg
Drawn By	Joey Morneau
Last Saved	8/13/2018 1:08 PM
Saved By	Jmorneault
Tab	Floorplan_3
Paper Size	ANSI full bleed B (17.00 x 11.00 inches)
Scale	NTS

1531 Carroll Drive NW  
Atlanta, GA 30318  
(v) 404-720-8600  
(f) 404-720-8750

Shepard Exposition Services has made every effort to ensure the accuracy of all information contained on this floor plan. However, no warranties, either expressed or implied, are made with respect to this floor plan. If the location of building columns, utilities or other architectural components of the facility is a sole responsibility of the exhibitor/show management to physically inspect the facility to verify all dimensions and locations.