



# Print and Post Quick Reference Sheets

## EXHIBITOR MOVE-IN HOURS

Harrah's Resort Atlantic City – Wildwood Ballroom

Friday, November 2                      12:01am Marshaling Lot available for Vehicles (On the back side of Harrah's)  
Sign Rigging and Hanging

Saturday, November 3                    VEHICLE LOAD IN ONLY

**GREEN** Section ONLY Exhibitor Move-in be at loading dock roll-up door **BETWEEN 9:00am-10:00am**

**BLUE** Section ONLY Exhibitor Move-in be at loading dock roll-up door **BETWEEN 10:00am-11:00am**

**YELLOW** Section ONLY Exhibitor Move-in be at loading dock roll-up door **BETWEEN 11:00am-12:00pm**

**ORANGE** Section ONLY Exhibitor Move-in be at loading dock roll-up door **BETWEEN 1:00pm-2:00pm**

**RED** Section ONLY Exhibitor Move-in be at loading dock roll-up door **BETWEEN 3:00pm-4:00pm**

\*Colored sections mapped out for Exhibitors Space-see floorplan

9:00am - 5:00pm                      ONLY Exhibitors with booth/space/sign items that can  
be carried in, may do so beginning within this timeframe.

5:00pm                                      Roll up door on loading dock closes and WILL NOT be  
reopened until Tuesday, November 6<sup>th</sup> for Move-out

Sunday, November 4                      8:00am - 3:00pm                      Exhibitors Setup Within Booth Space Only

## EXHIBITOR MOVE-OUT HOURS

Harrah's Resort Atlantic City – Wildwood Ballroom

Tuesday, November 6                    **RED** Section ONLY Exhibitor Move-out ONLY **at 2:00pm**

**ORANGE** Section ONLY Exhibitor Move-out ONLY **at 2:30pm**

**YELLOW** Section ONLY Exhibitor Move-out ONLY **at 3:00pm**

**BLUE** Section ONLY Section ONLY Exhibitor Move-out ONLY **at 3:30pm**

**GREEN** Section ONLY Exhibitor Move-out ONLY **at 4:00pm**

2:00pm – 6:00pm ONLY Exhibitors with booth/space/sign items that can  
be carried out, may do so beginning within this timeframe.  
Vehicles must exit Wildwood Ballroom at assigned time but  
may park in Marshaling Yard and walk in to get signs.

**EARLY DISMANTLE PROHIBITED**

## EXHIBITOR BADGE PICKUP HOURS

Saturday, November 3                    8:00am                                      Registration Opens to EXHIBITORS  
4:00pm                                      Registration CLOSED

Sunday, November 4                      8:00am                                      Registration Opens to EXHIBITORS  
7:30pm                                      Registration CLOSED

## SHOW EXHIBIT/ATTENDEES HOURS

Harrah's Resort Atlantic City – Wildwood Ballroom

Sunday, November 4                      5:30pm - 7:30pm                      Exhibits Open to Attendees

Monday, November 5                      12:00pm - 5:00PM                      Exhibits Open to Attendees

Tuesday, November 6                      11:00am - 2:00pm                      Exhibits Open to Attendees

Move in Saturday, November 3

- 9am-10am\_Motorcoach Pavilion
- 10am-11am\_Low Profile
- 11am-12pm
- 1pm-2pm
- 2pm-3pm


# LCT Show East November 1-3, 2018

## Harrah's Atlantic City\_First Level\_Wildwood Ballroom Atlantic City, NJ



Show Information	
Show Name	LCT Show East
Show Dates	11/01-03/18
Move-In	11/01/18
Job #	M161381118
AE	Paula Herz

Wildwood Ballroom as of 08/06/2018			
Dimension	Size	Qty	SqFt
10'x10'	100	49	4,900
10'x20'	200	2	400
15'x50'	750	8	6,000
20'x20'	400	5	2,000
20'x30'	600	4	2,400
20'x40'	800	1	800
30'x30'	900	1	900
30'x40'	1,200	3	3,600
40'x40'	1,600	2	3,200
40'x50'	2,000	1	2,000
40'x70'	2,800	2	5,600
<b>Totals:</b>	<b>78</b>	<b>31,800</b>	

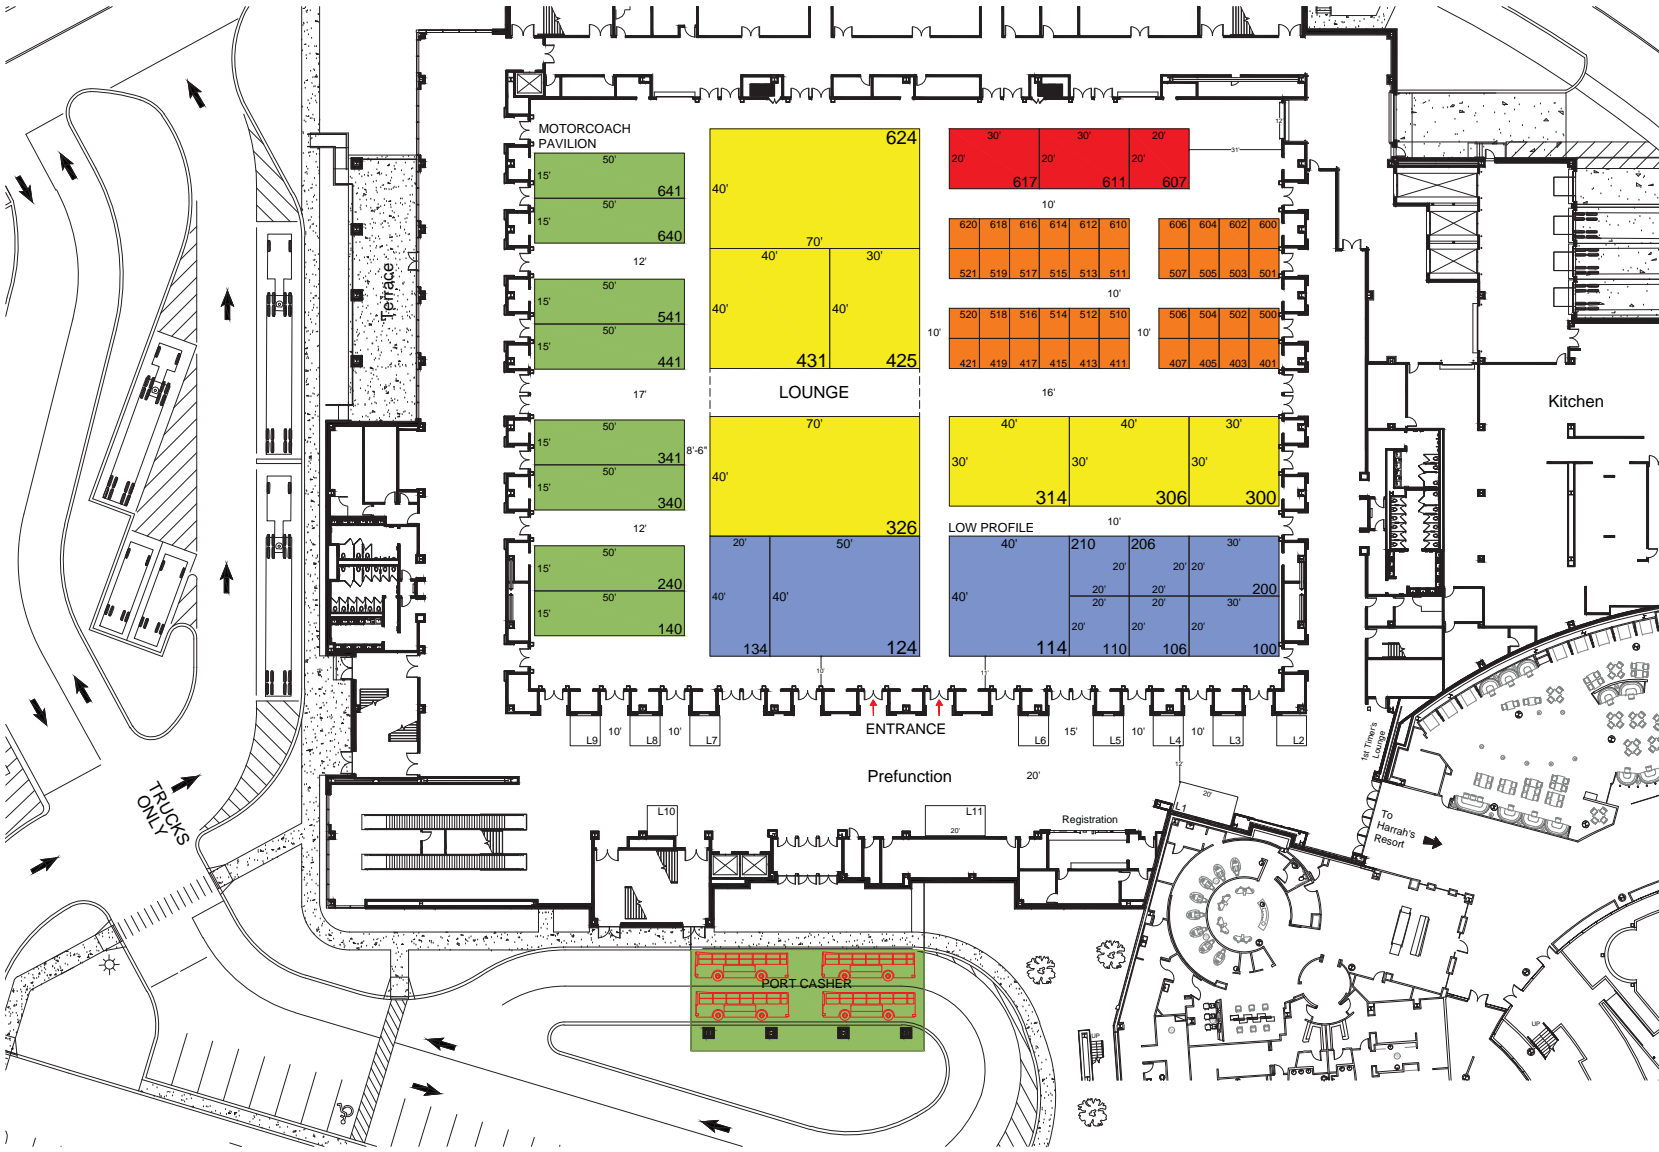

Floor Plan Legend	
FE	Fire Extinguisher
FS	Fire Strobe
FHC	Fire Hose Cabinet

Venue Info	
Building Name	Harrah's Atlantic City
Hall	Wildwood Ballroom
Floor	First Level
Address	777 Harrah's Blvd. Atlantic City, NJ 08401

Drawing Information	
File Path	J:\SES Floorplans_01_SES SHOW FLOORPLANS\201811_November
File Name	11_LCT Show East_M161381118.dwg
Drawn By	JIP
Last Saved	8/6/2018 2:11 PM
Saved By	Jperez
Tab	<b>Floorplan</b>
Paper Size	ANSI full bleed A (11.00 x 8.50 Inches)
Scale	NTS

Shepard Exposition Services has made every effort to ensure the accuracy of all information contained on this floor plan. However, no warranties, either expressed or implied, are made with respect to this floor plan. If the location of building columns, utilities or other architectural components of the facility is a sole responsibility of the exhibitor/show management to physically inspect the facility to verify all dimensions and locations.

SUBJECT TO FIRE MARSHAL APPROVAL

1531 Carroll Drive NW  
Atlanta, GA 30318  
(v) 404-720-8600  
(f) 404-720-8750