

Move in Saturday, November 3

- 9am-10am_Motorcoach Pavilion
- 10am-11am_Low Profile
- 11am-12pm
- 1pm-2pm
- 2pm-3pm

LCT Show East November 1-3, 2018


Harrah's Atlantic City_First Level_Wildwood Ballroom Atlantic City, NJ



Show Information	
Show Name	LCT Show East
Show Dates	11/01-03/18
Move-In	11/01/18
Job #	M161381118
AE	Paula Herz

Wildwood Ballroom as of 08/06/2018

Dimension	Size	Qty	SqFt
10'x10'	100	49	4,900
10'x20'	200	2	400
15'x50'	750	8	6,000
20'x20'	400	5	2,000
20'x30'	600	4	2,400
20'x40'	800	1	800
30'x30'	900	1	900
30'x40'	1,200	3	3,600
40'x40'	1,600	2	3,200
40'x50'	2,000	1	2,000
40'x70'	2,800	2	5,600
Totals:	78	31,800	

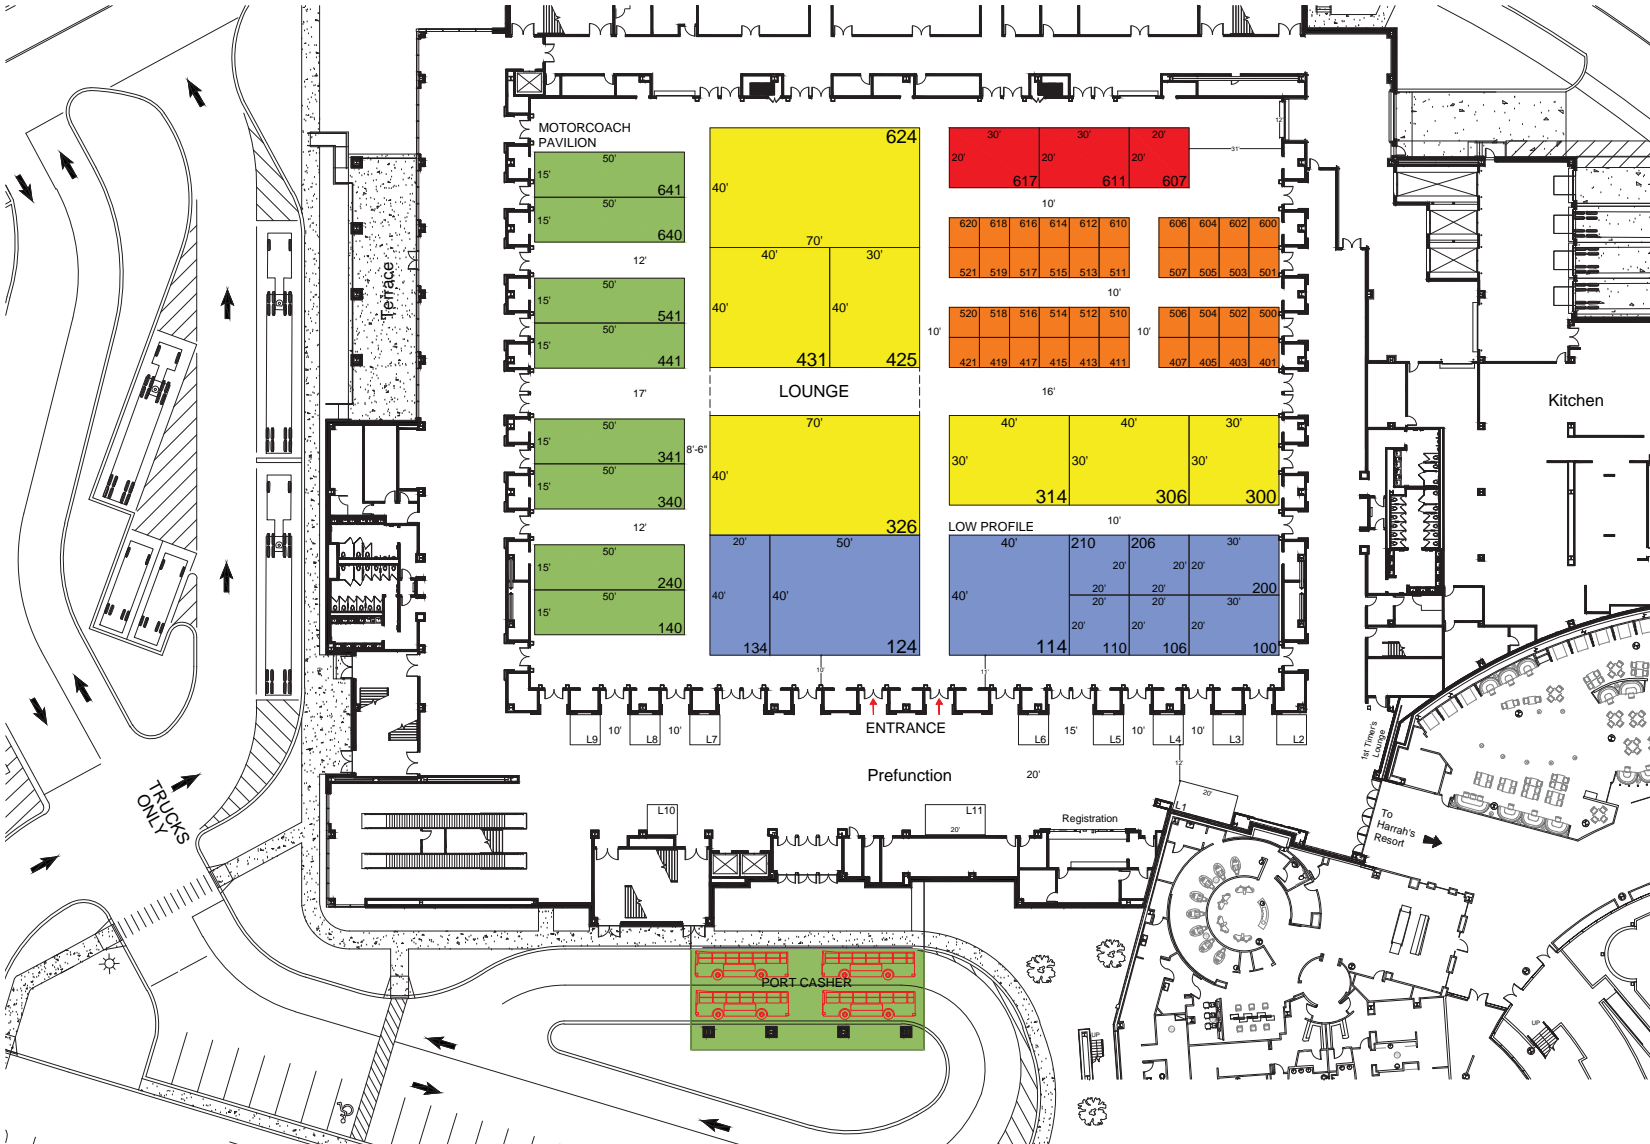

Floor Plan Legend	
FE	Fire Extinguisher
FS	Fire Strobe
FHC	Fire Hose Cabinet

Venue Info	
Building Name	Harrah's Atlantic City
Hall	Wildwood Ballroom
Floor	First Level
Address	777 Harrah's Blvd. Atlantic City, NJ 08401

Drawing Information	
File Path	J:\SES Floorplans_01_SES SHOW FLOORPLANS\201811_November
File Name	11_LCT Show East_M161381118.dwg
Drawn By	JIP
Last Saved	8/6/2018 2:11 PM
Saved By	Jperez
Tab	Floorplan
Paper Size	ANSI Full bleed A (11.00 x 8.50 Inches)
Scale	NTS

Shepard Exposition Services has made every effort to ensure the accuracy of all information contained on this floor plan. However, no warranties, either expressed or implied, are made with respect to this floor plan. If the location of building columns, utilities or other architectural components of the facility is a sole responsibility of the exhibitor/show management to physically inspect the facility to verify all dimensions and locations.

SUBJECT TO FIRE MARSHAL APPROVAL

1531 Carroll Drive NW
Atlanta, GA 30318
(v) 404-720-8600
(f) 404-720-8750